

ARCHED GLU-LAMS  
USED AS LANDSCAPE  
ELEMENTS

FOOT-BRIDGE

REC  
17'x12'


STOR.  
8'x5'


STORAGE  
8'x9'

**OUTBUILDING: FLOOR ONE**



SCALE: 3/32" = 1'-0"

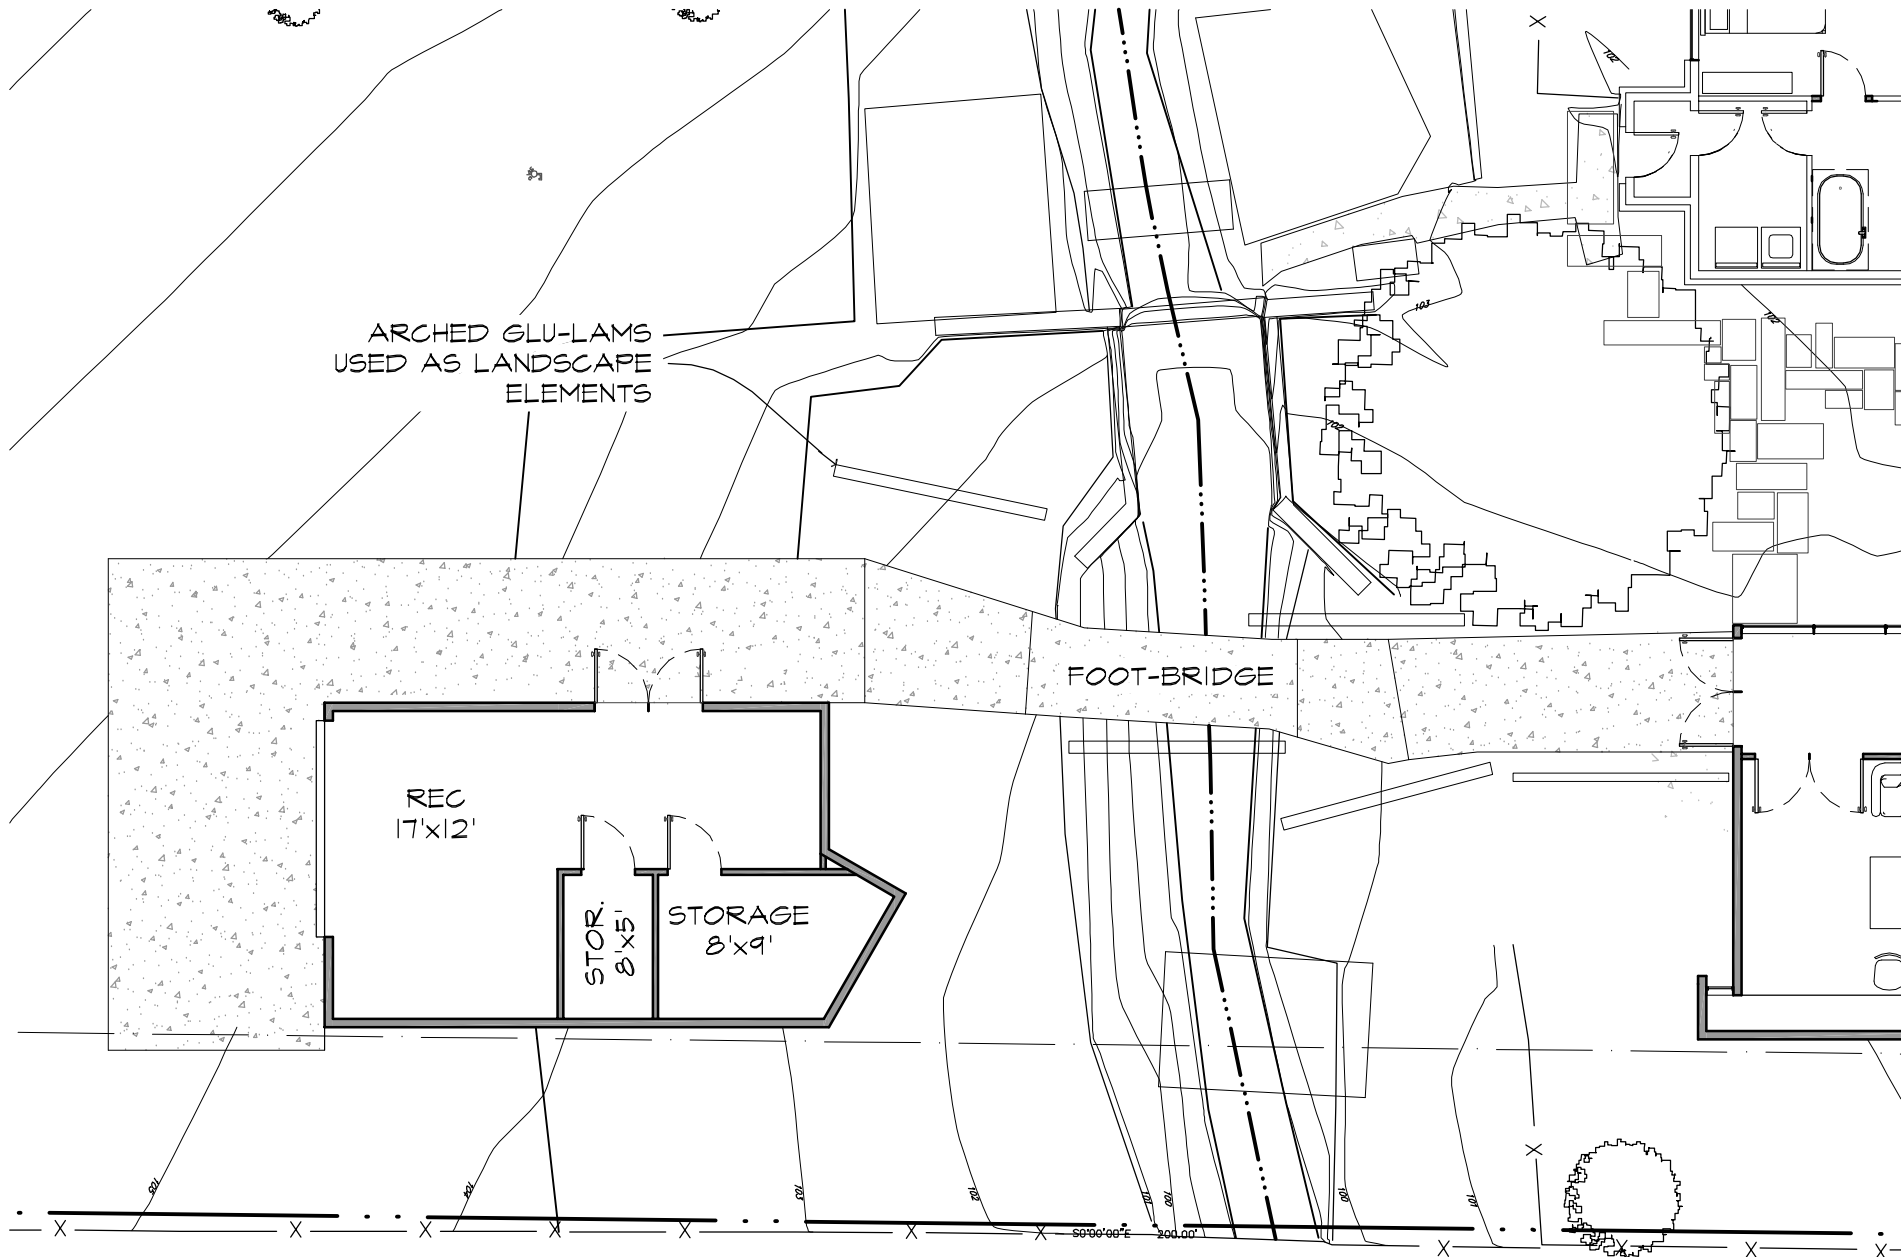


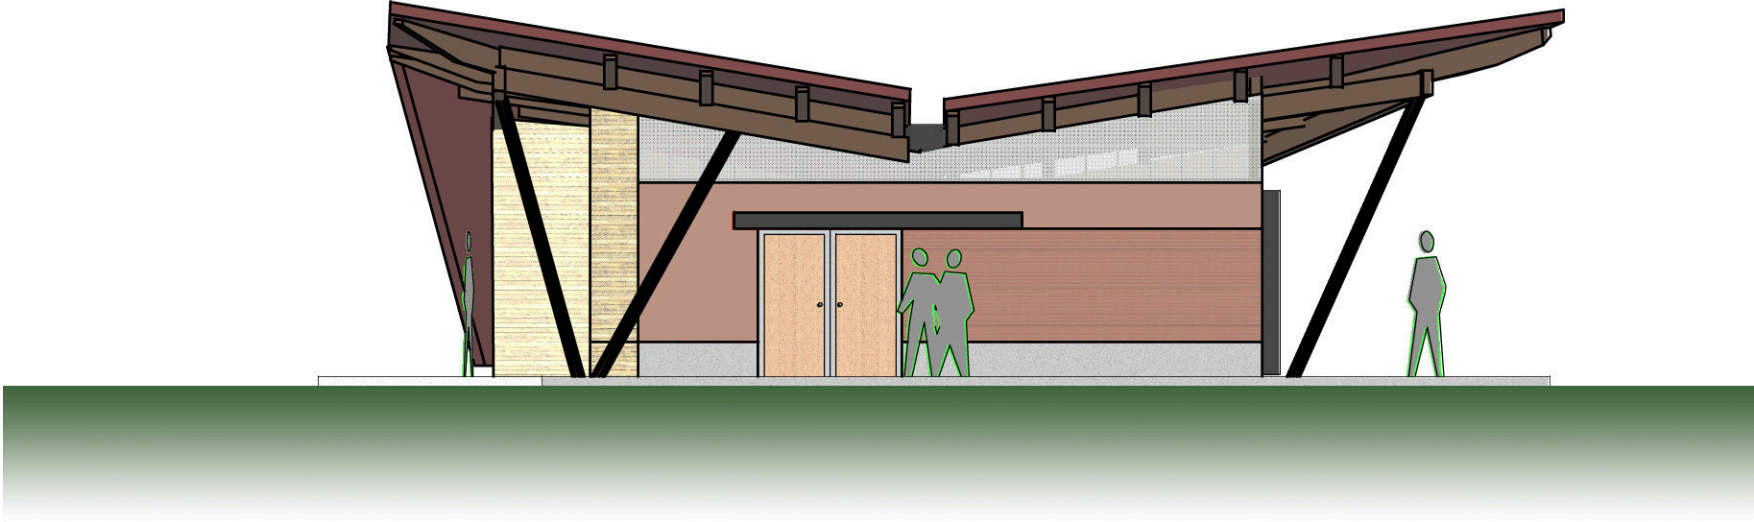

**OUTBUILDING- FRONT ELEV**




SCALE: 1/8" = 1'-0"

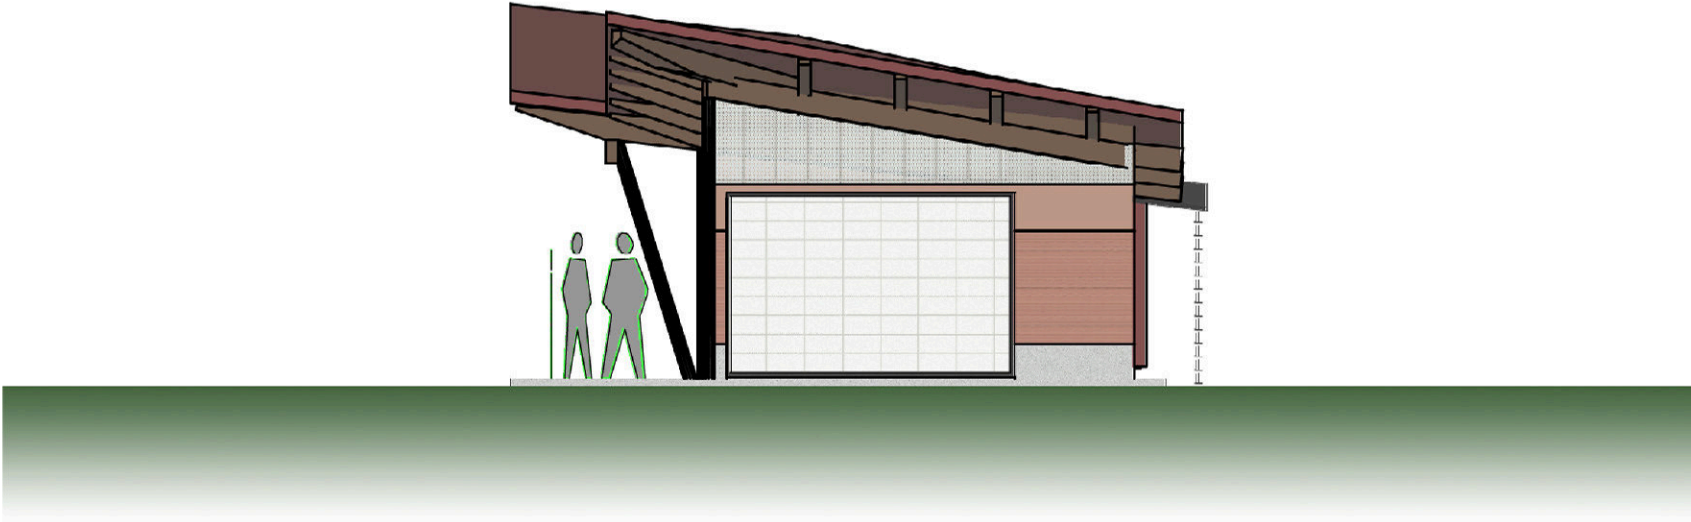

OUTBUILDING- SOUTH ELEV




SCALE: 1/8" = 1'-0"

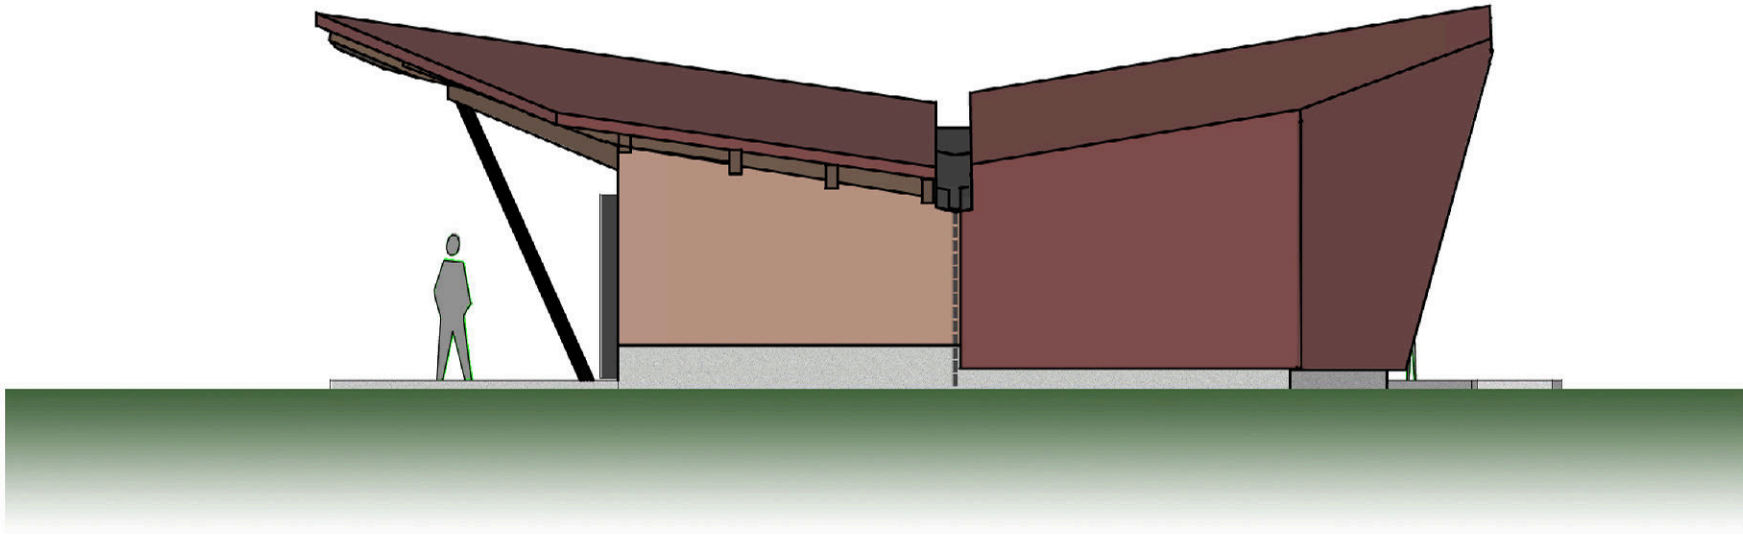

OUTBUILDING- REAR ELEV




SCALE: 1/8" = 1'-0"

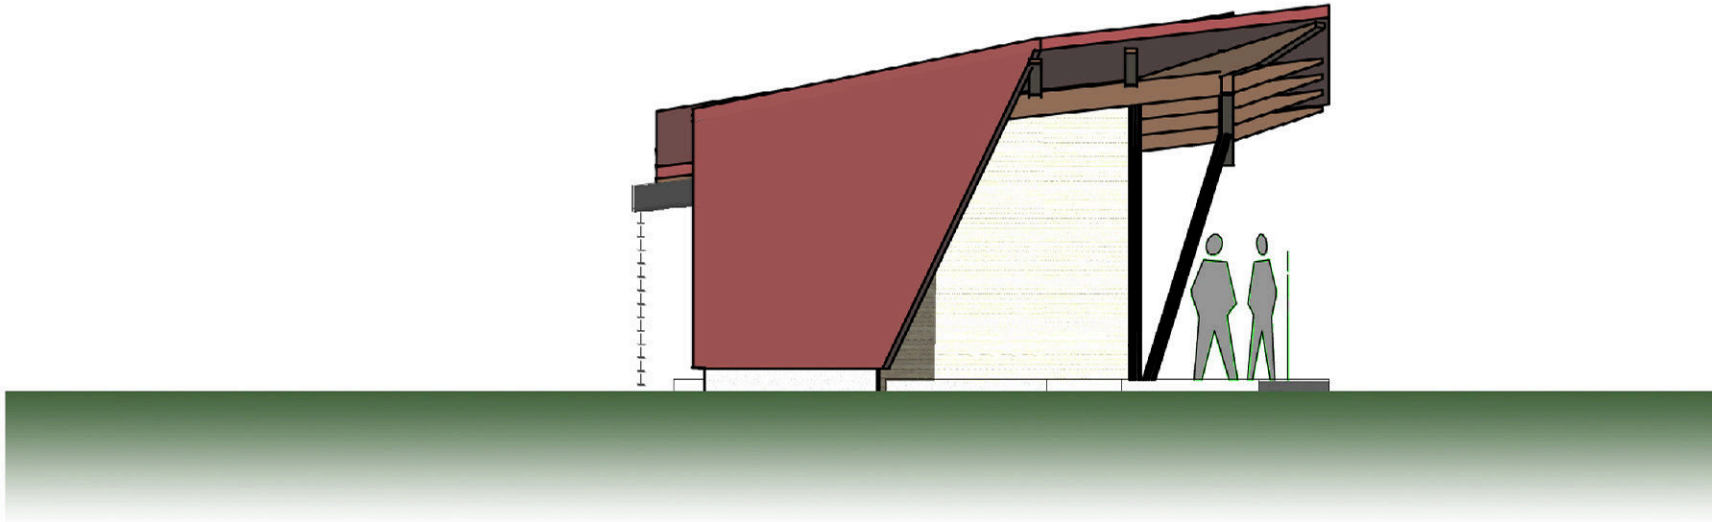

**OUTBUILDING- NORTH ELEV**



SCALE: 1/8" = 1'-0"

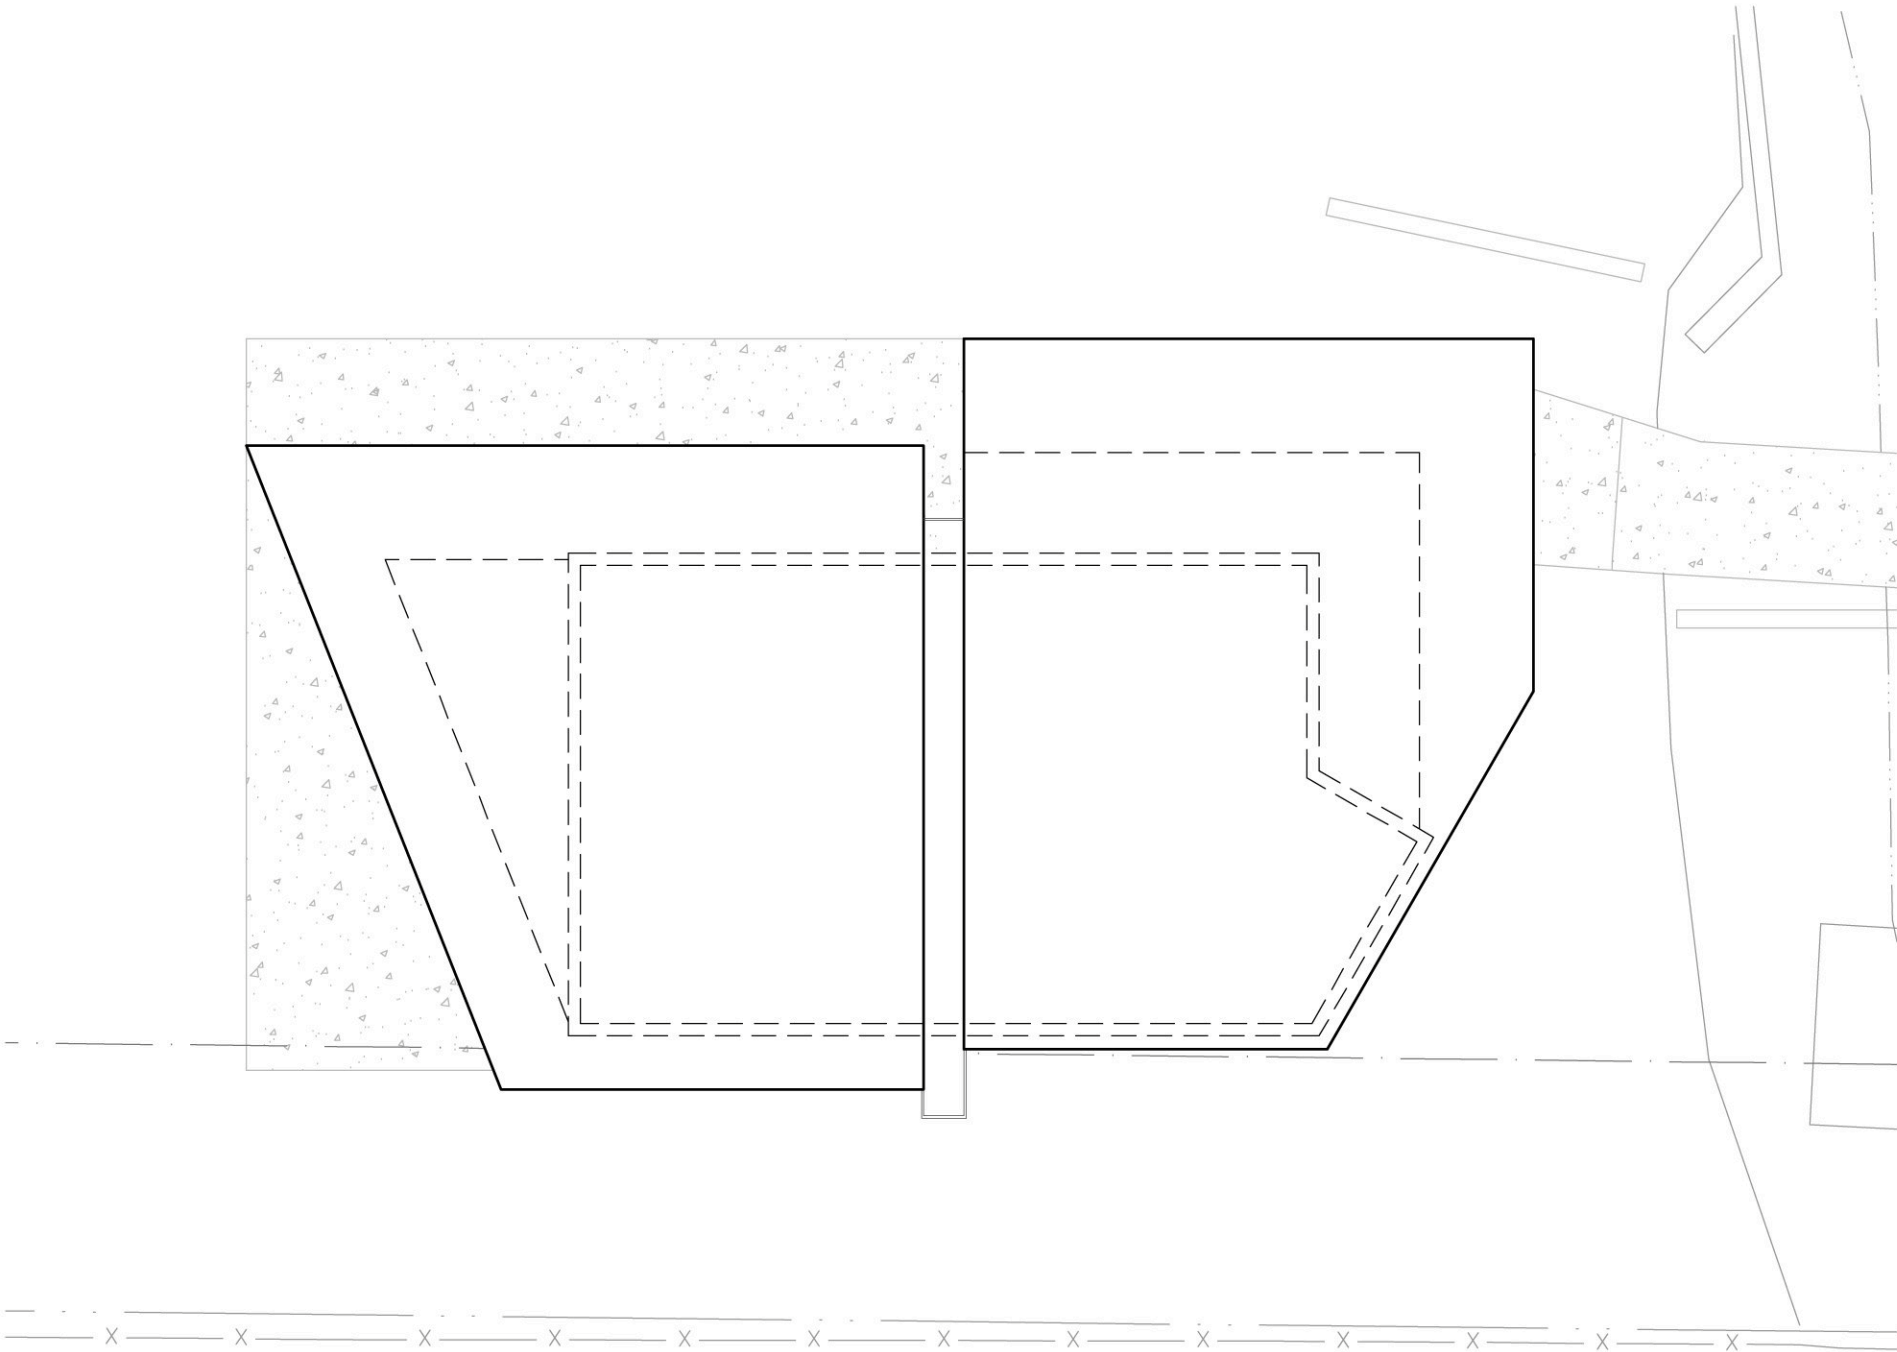

OUTBUILDING: ROOF PLAN



SCALE: 1/16" = 1'-0"

S1.5



Hillhouse Architects Inc.  
 Architects - Planners  
 2150 W. 29TH Ave. #110  
 Denver, CO 80211

HOME ADDITION

6740 West 32nd Ave. Wheat Ridge, Co.  
 Tait Debaca and Julie Luehrs

03/09/11



# HOME ADDITION


6740 West 32nd Ave. Wheat Ridge, Co.  
Tait Deboco and Julie Luenrs

Hillhouse Architects Inc.  
Architects - Planners  
2150 W. 29TH Ave. #110  
Denver, CO 80211



OUTBUILDING- APPROACH

SCALE: NTS

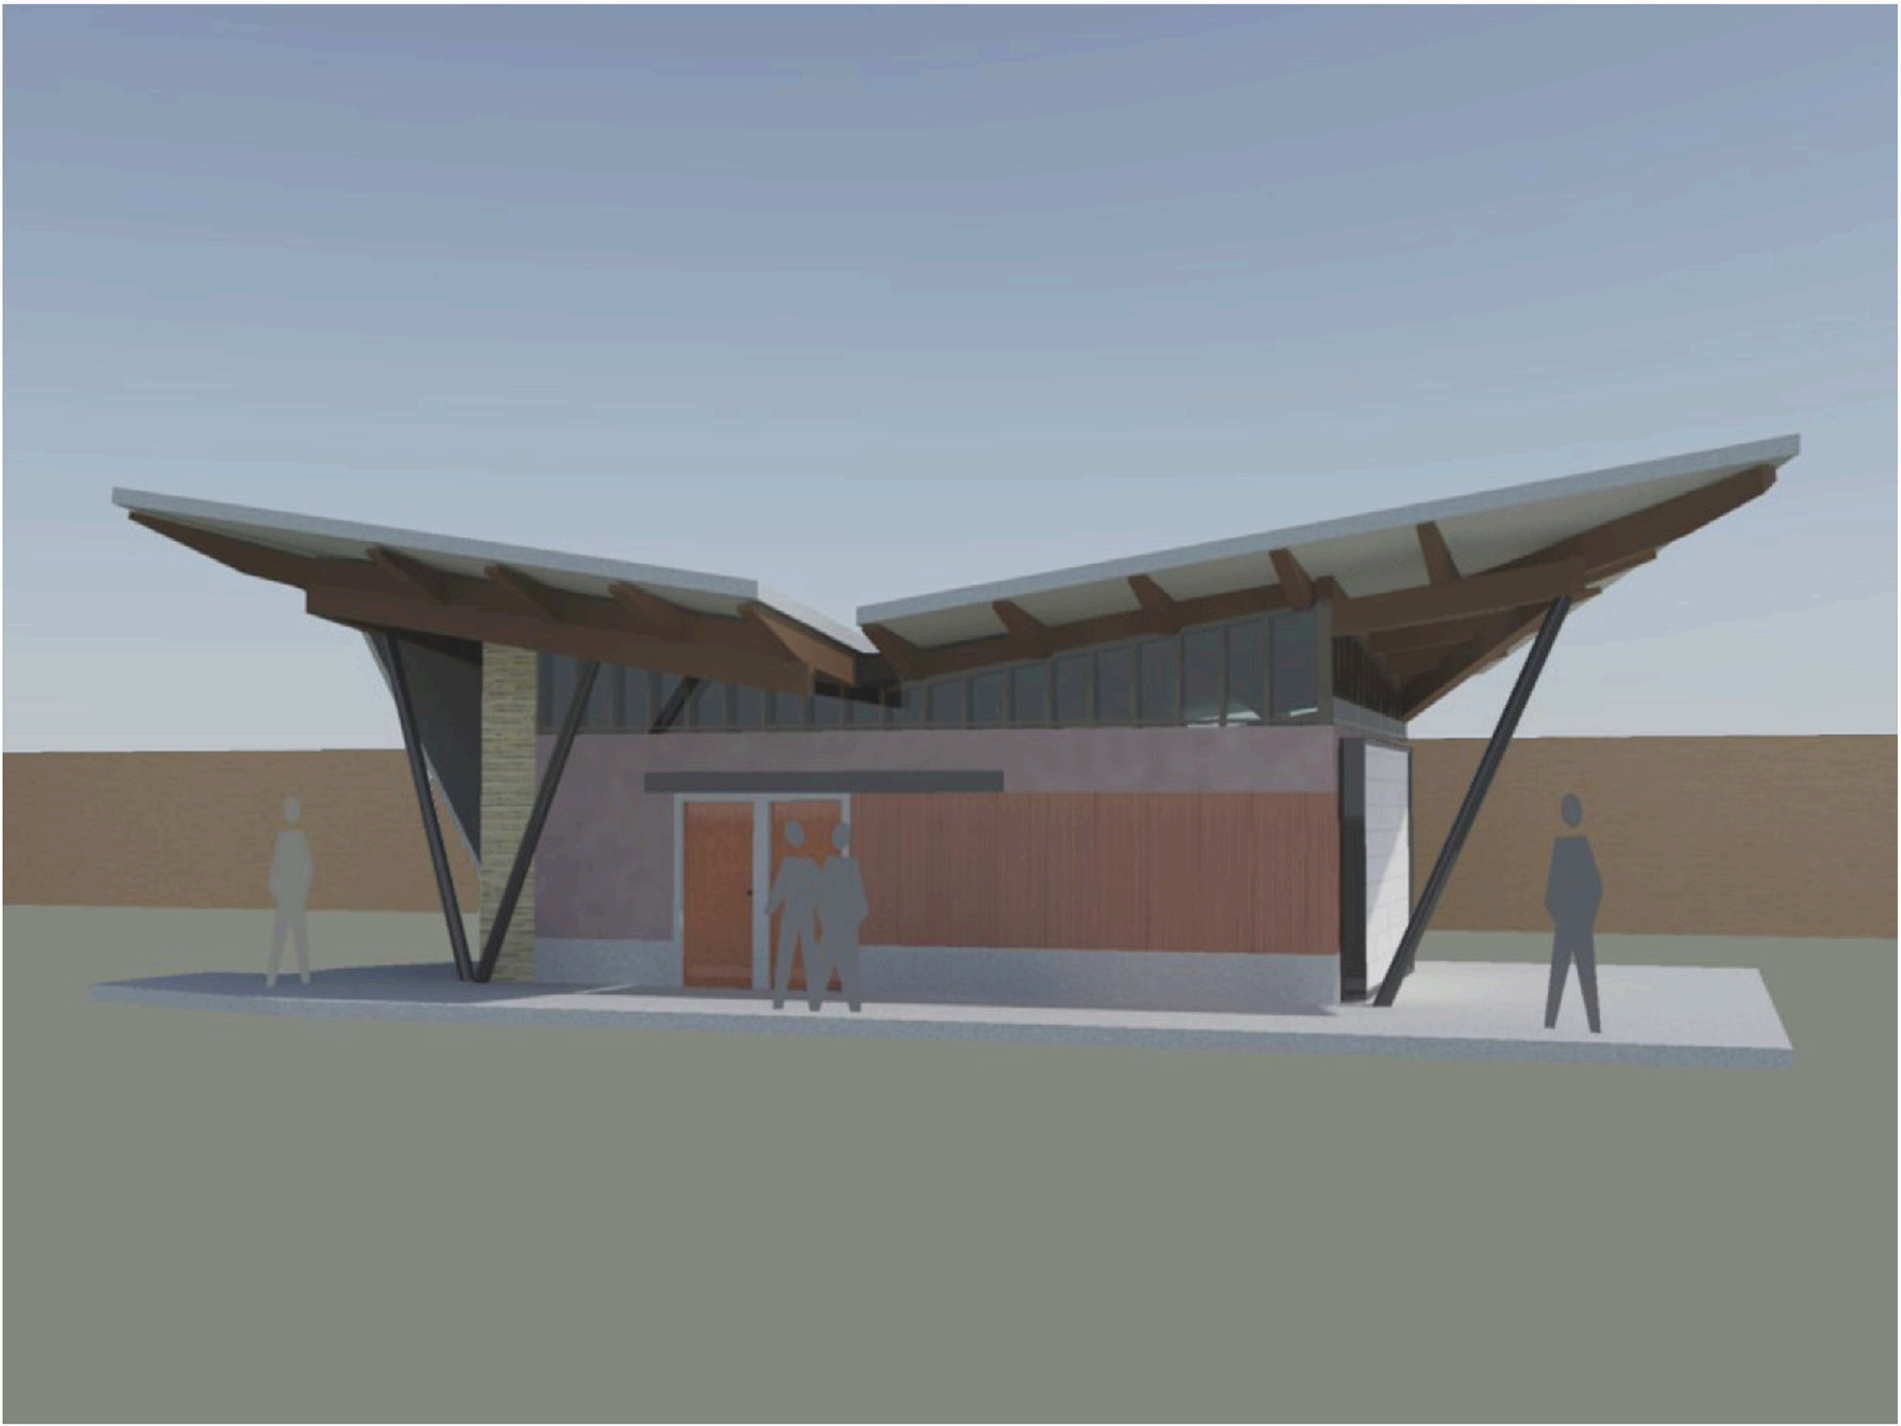

**HOME ADDITION**  
 6740 West 32nd Ave. Wheat Ridge, Co.  
 Tait Deboco and Julie Luehrs

Hillhouse Architects Inc.  
 Architects - Planners  
 2150 W. 29TH Ave. #110  
 Denver, CO 80211



OUTBUILDING- S/W FROM YARD

SCALE: NTS





**HOME ADDITION**  
 6740 West 32nd Ave. Wheat Ridge, Co.  
 Tait Deboco and Julie Luehrs

Hillhouse Architects Inc.  
 Architects - Planners  
 2150 W. 29TH Ave. #110  
 Denver, CO 80211



OUTBUILDING- S/E FROM YARD

SCALE: NTS